
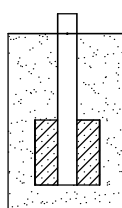
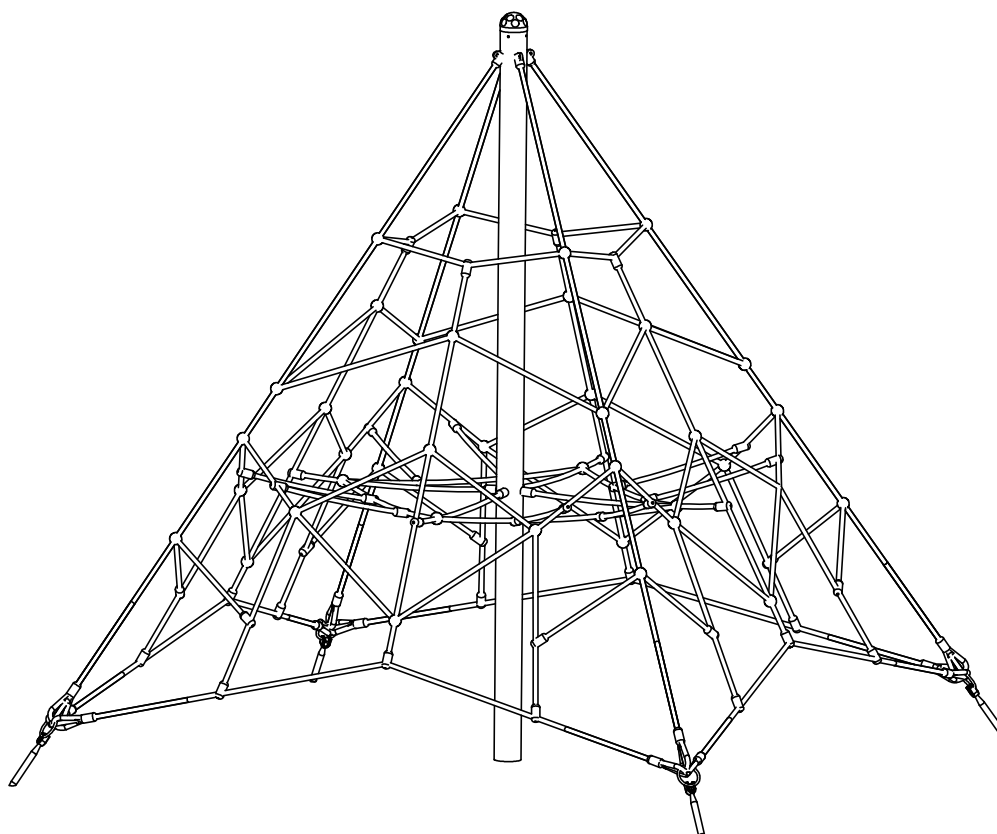



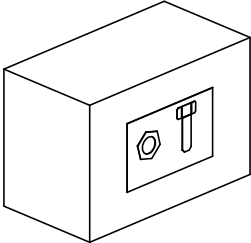



9102

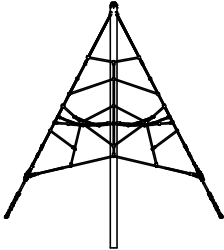

9102N



NR	ELEMENT	9102N
E1		1
E2	<div><p>PCV</p></div>	1
E3		1




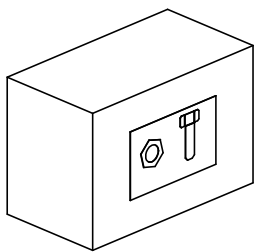

9102N


Nr	Element	DIN	ELEMENT	Σ
213		-	Z_NA_1	1
214		-	Z_NA_2	1
-		-	9100_1_g8_ G_v1	4
-		-	9100_2_g3_ v1	4
-		-	M12x300	4
159		DIN 934	M12	8
240		DIN 933	M8x25	8
21		DIN 125	8x16	8
187		DIN 934	M8	8

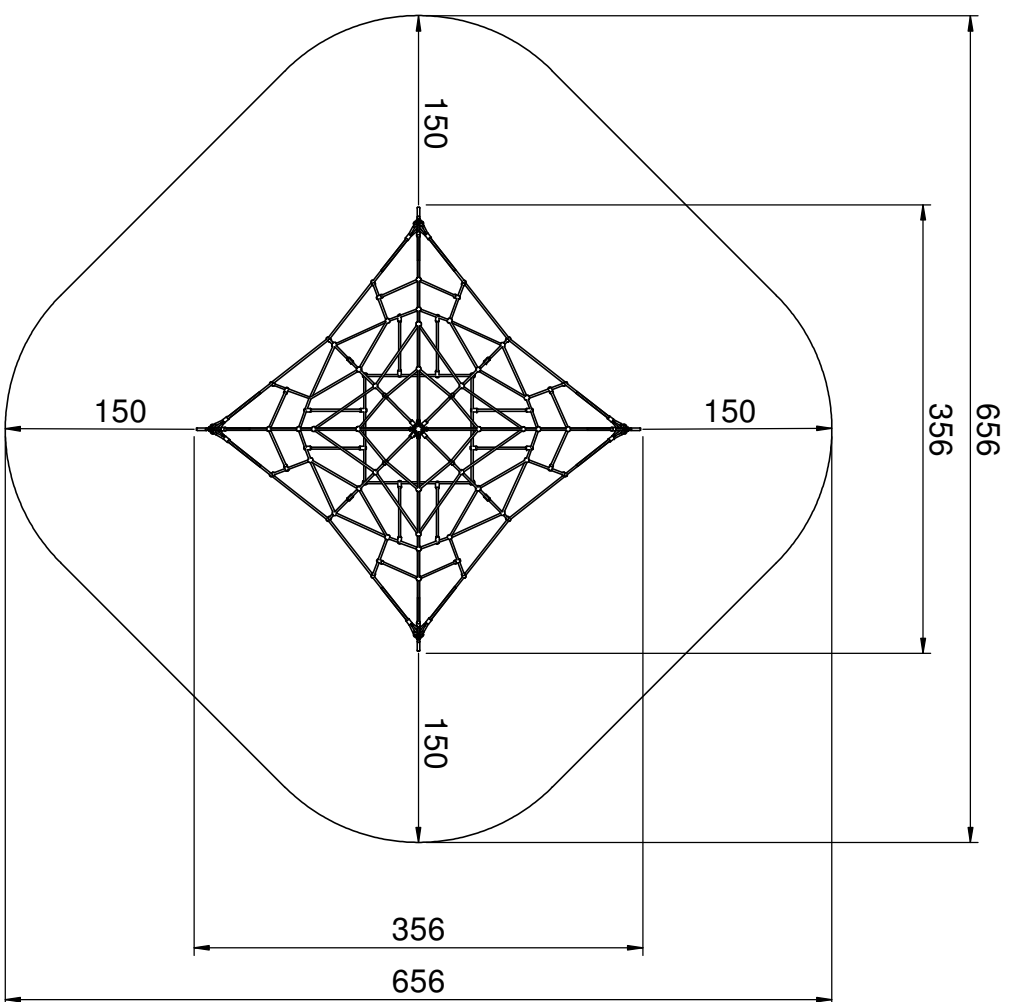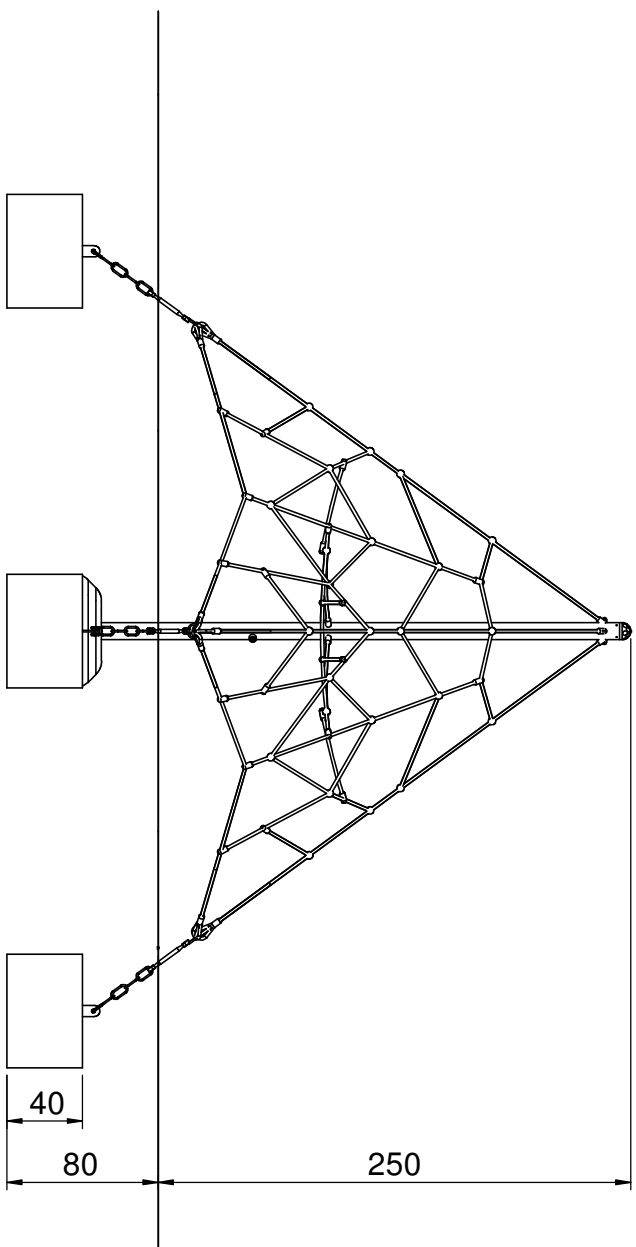

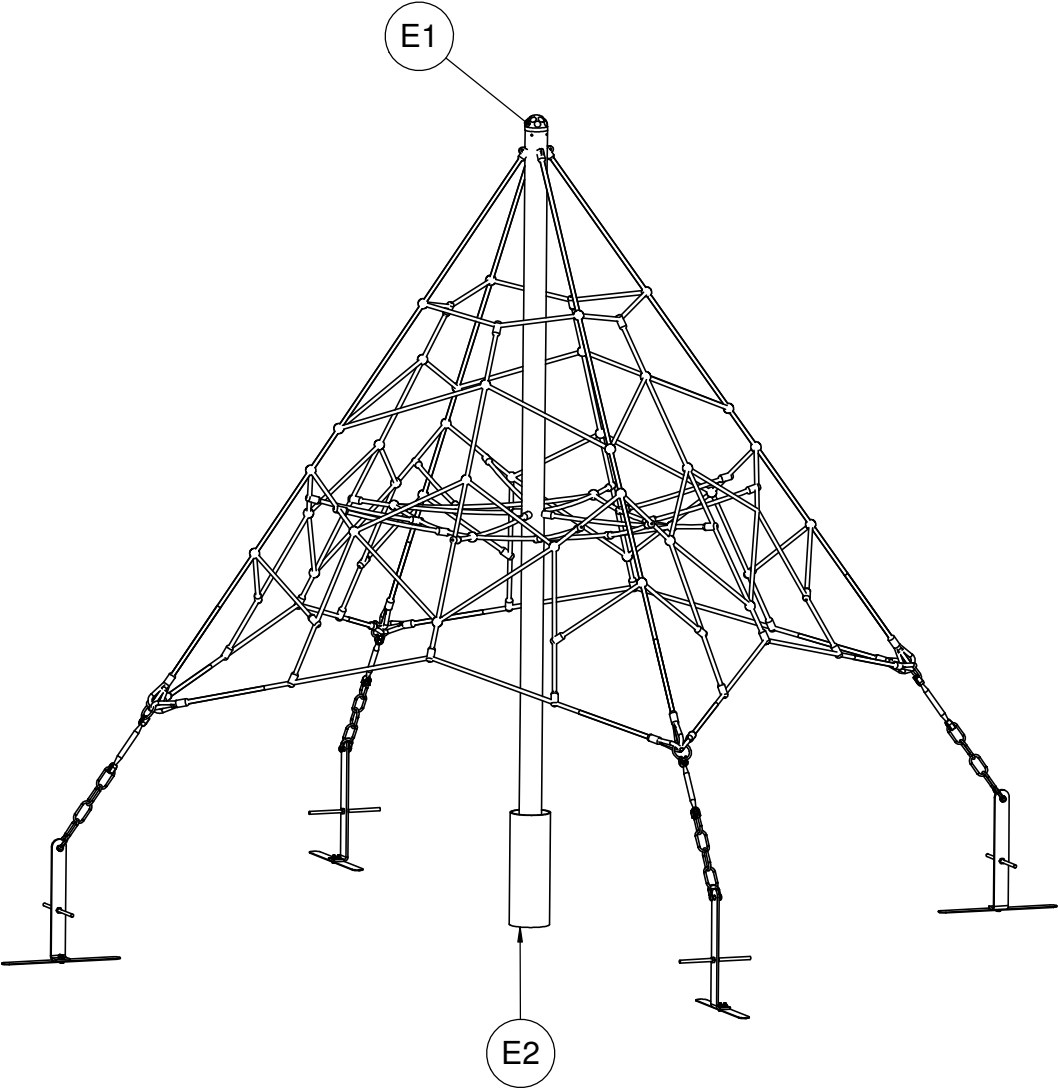


1.

9102N


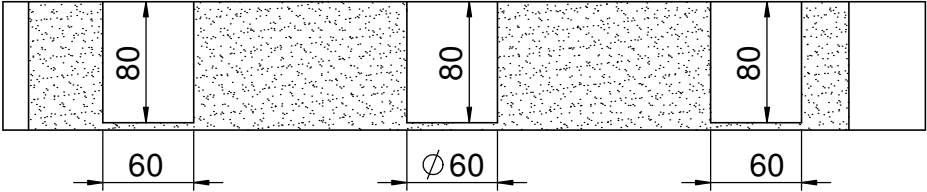


A-A (1:50)

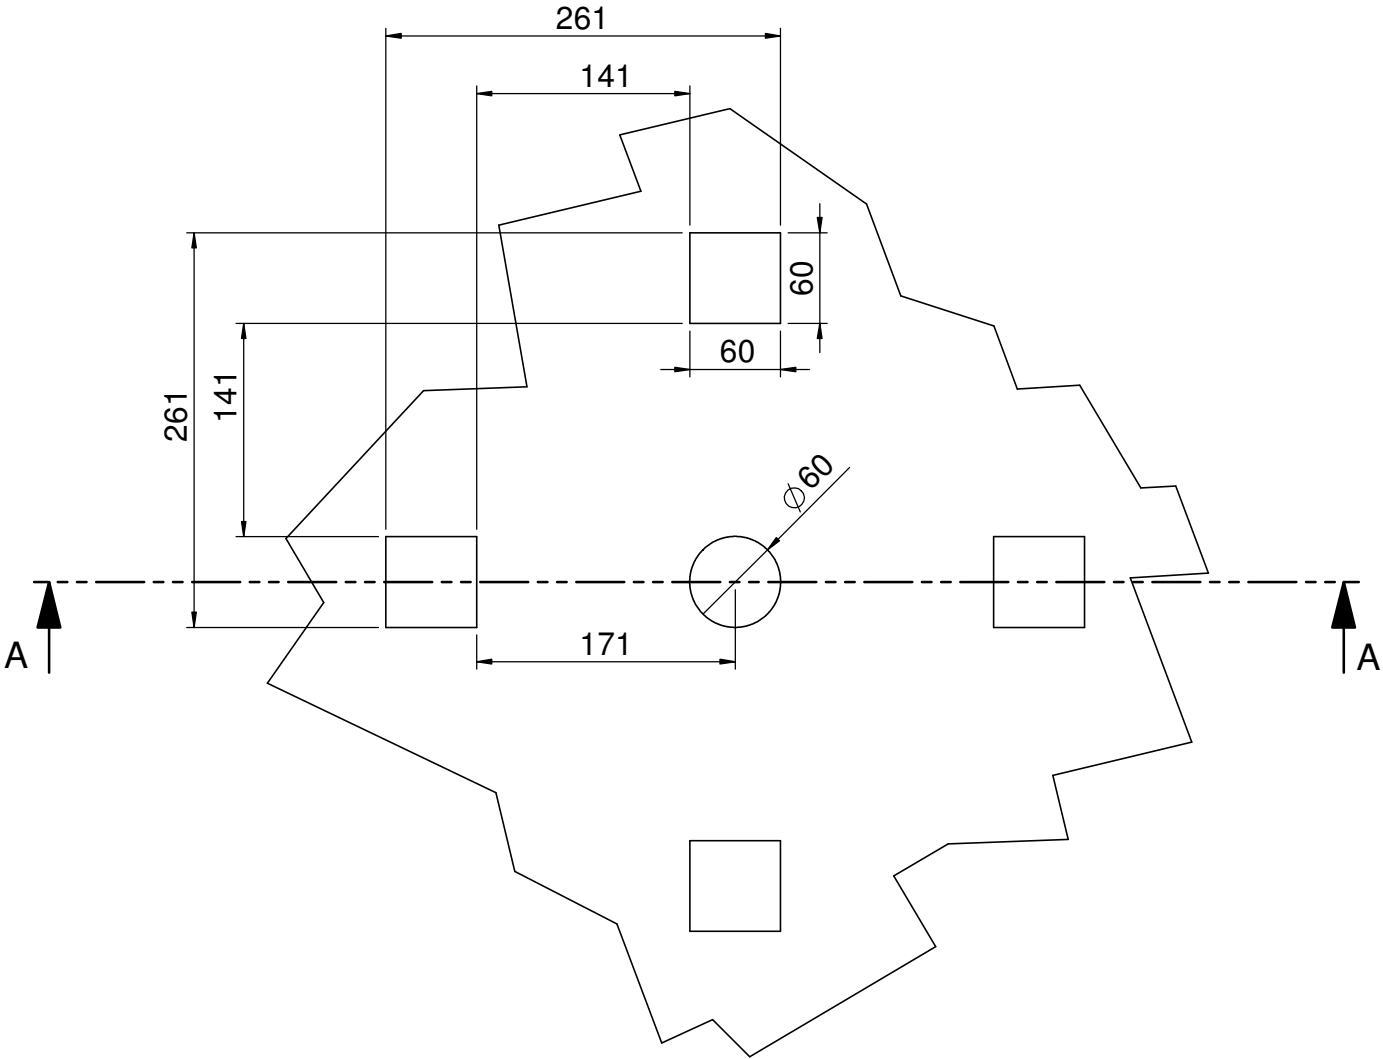


2.

9102N

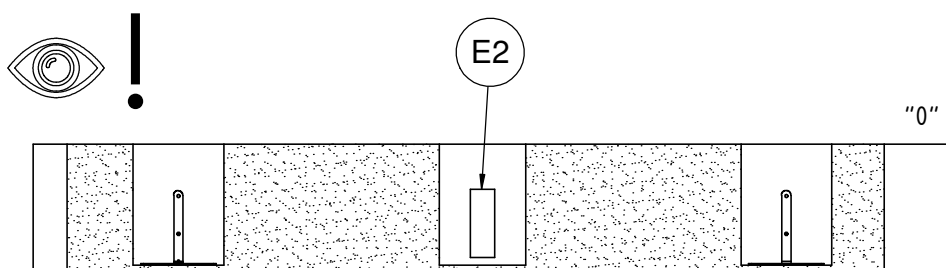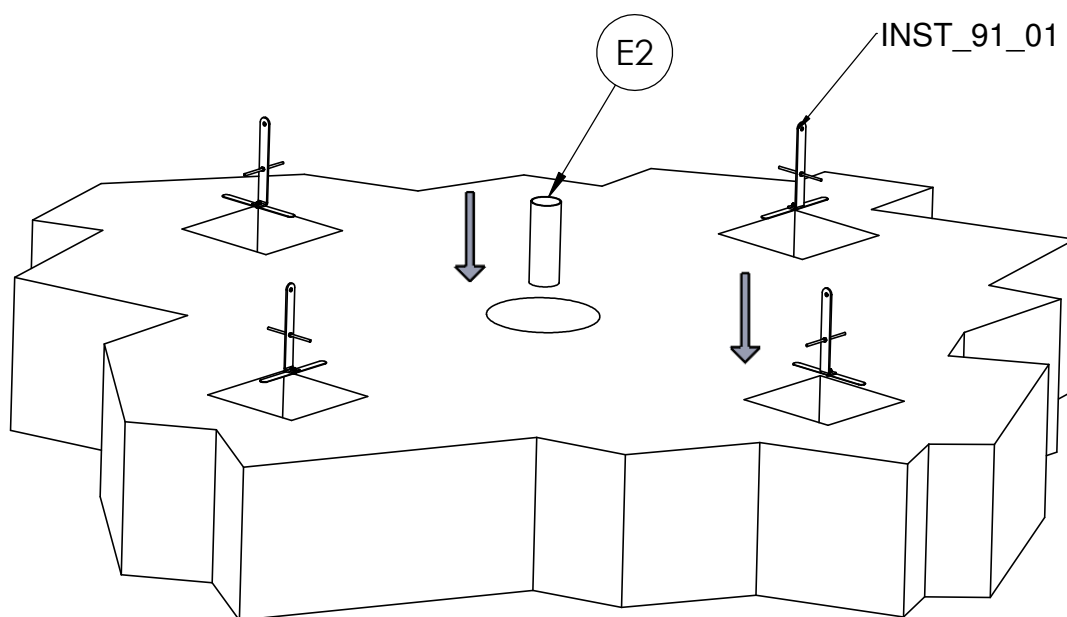


S-S
1 : 50

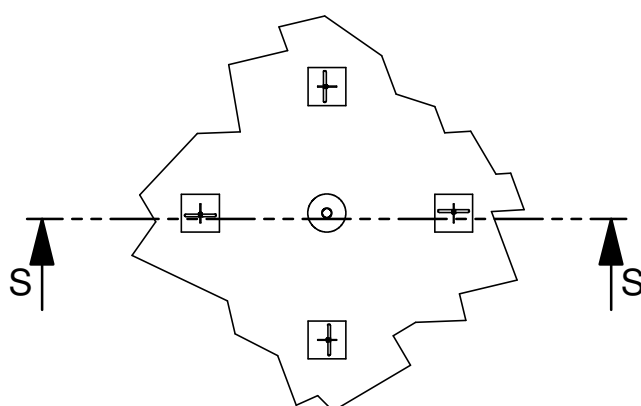


3.


9102N

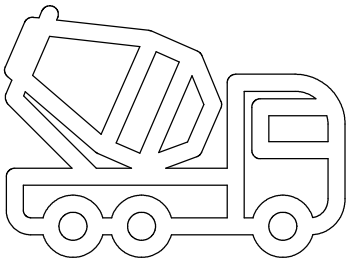


B25 - 0,7m³

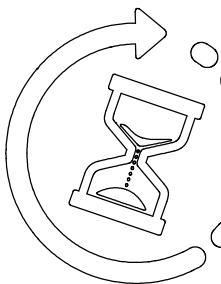


min.48H

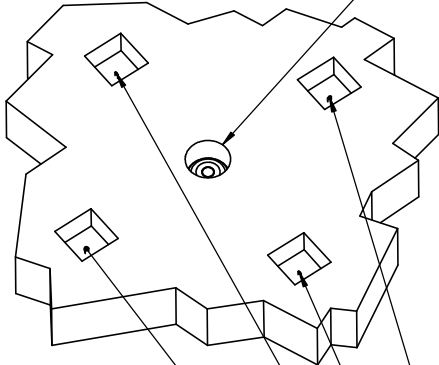


"0"

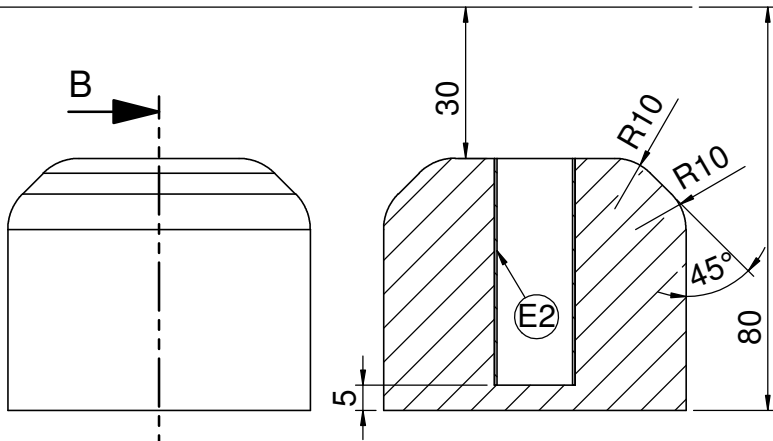


B-B (1:15)

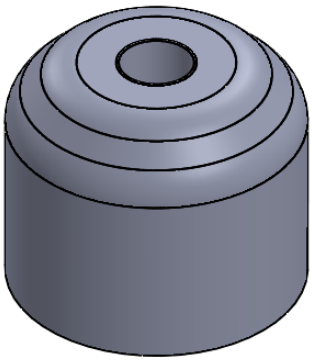


"0"

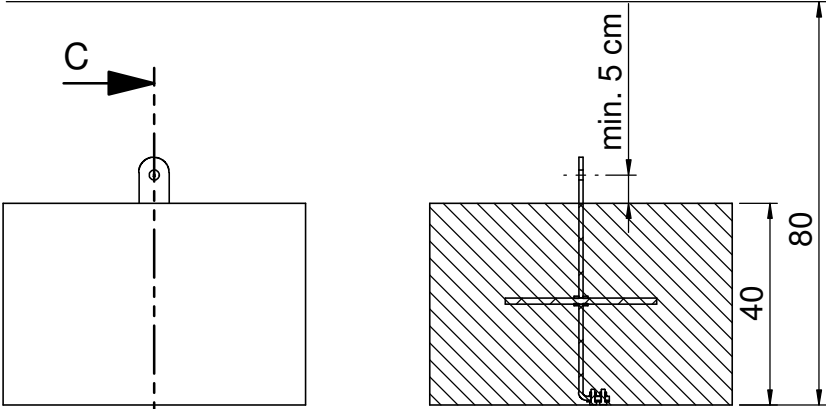


C-C (1:15)

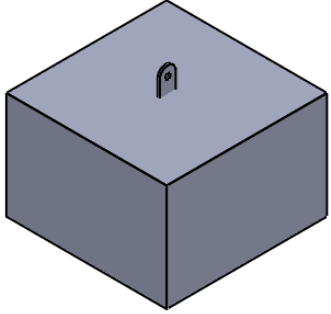

4. 9102N

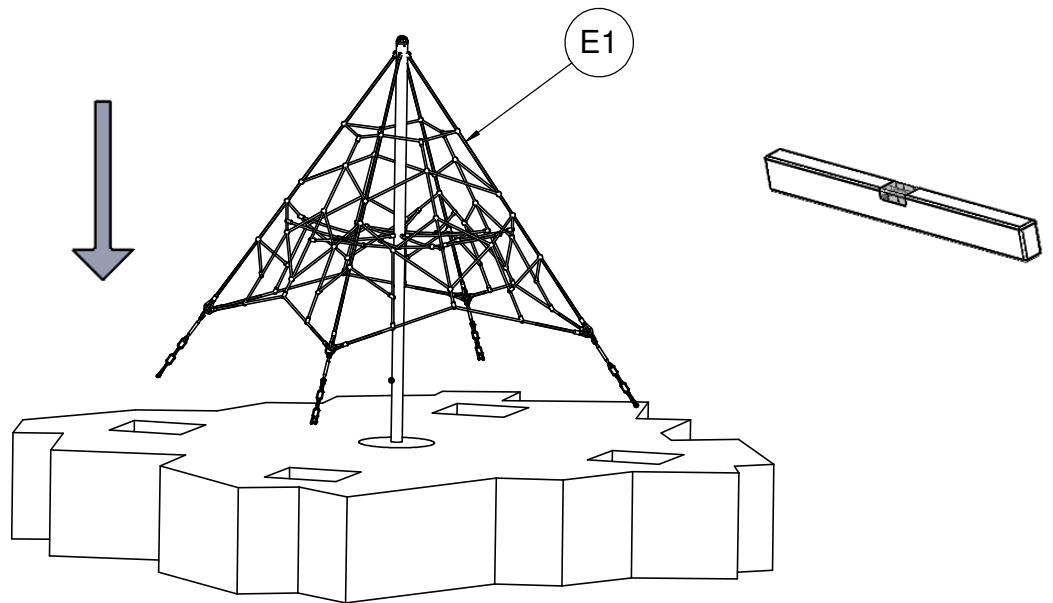

5. 9102N

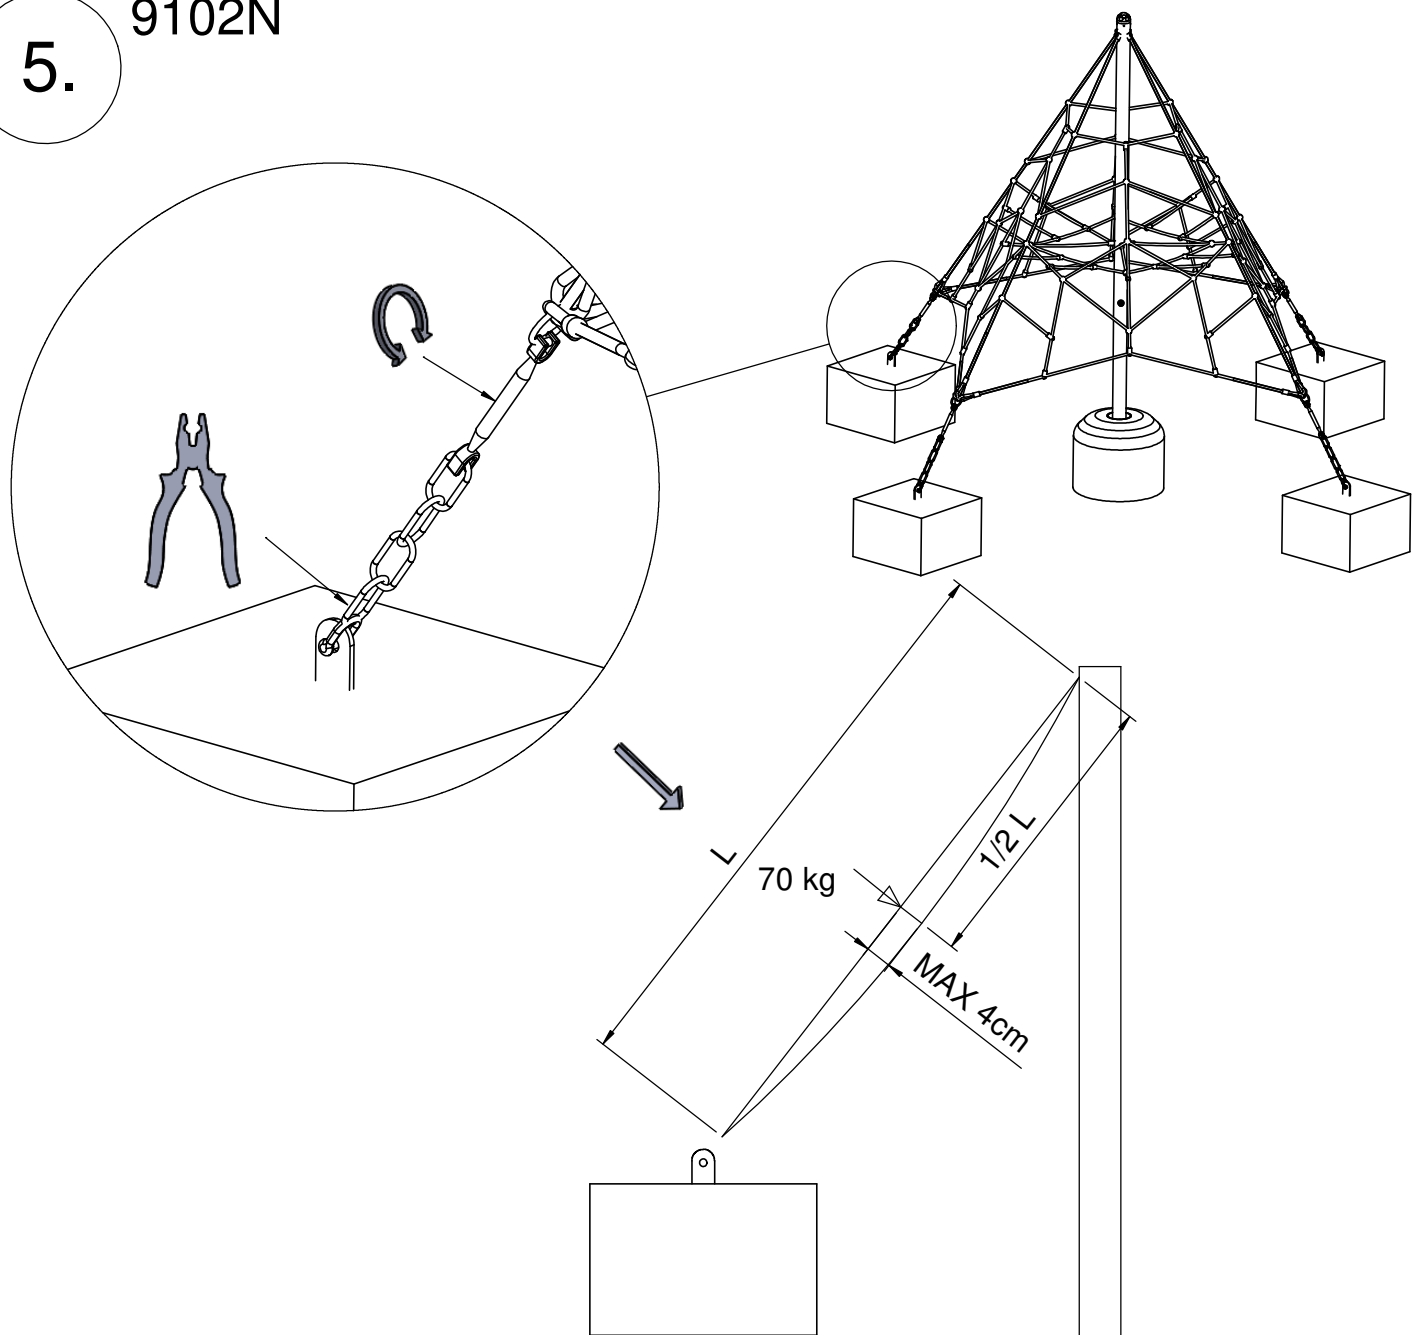

6.

9102N



INST_Z_1

